

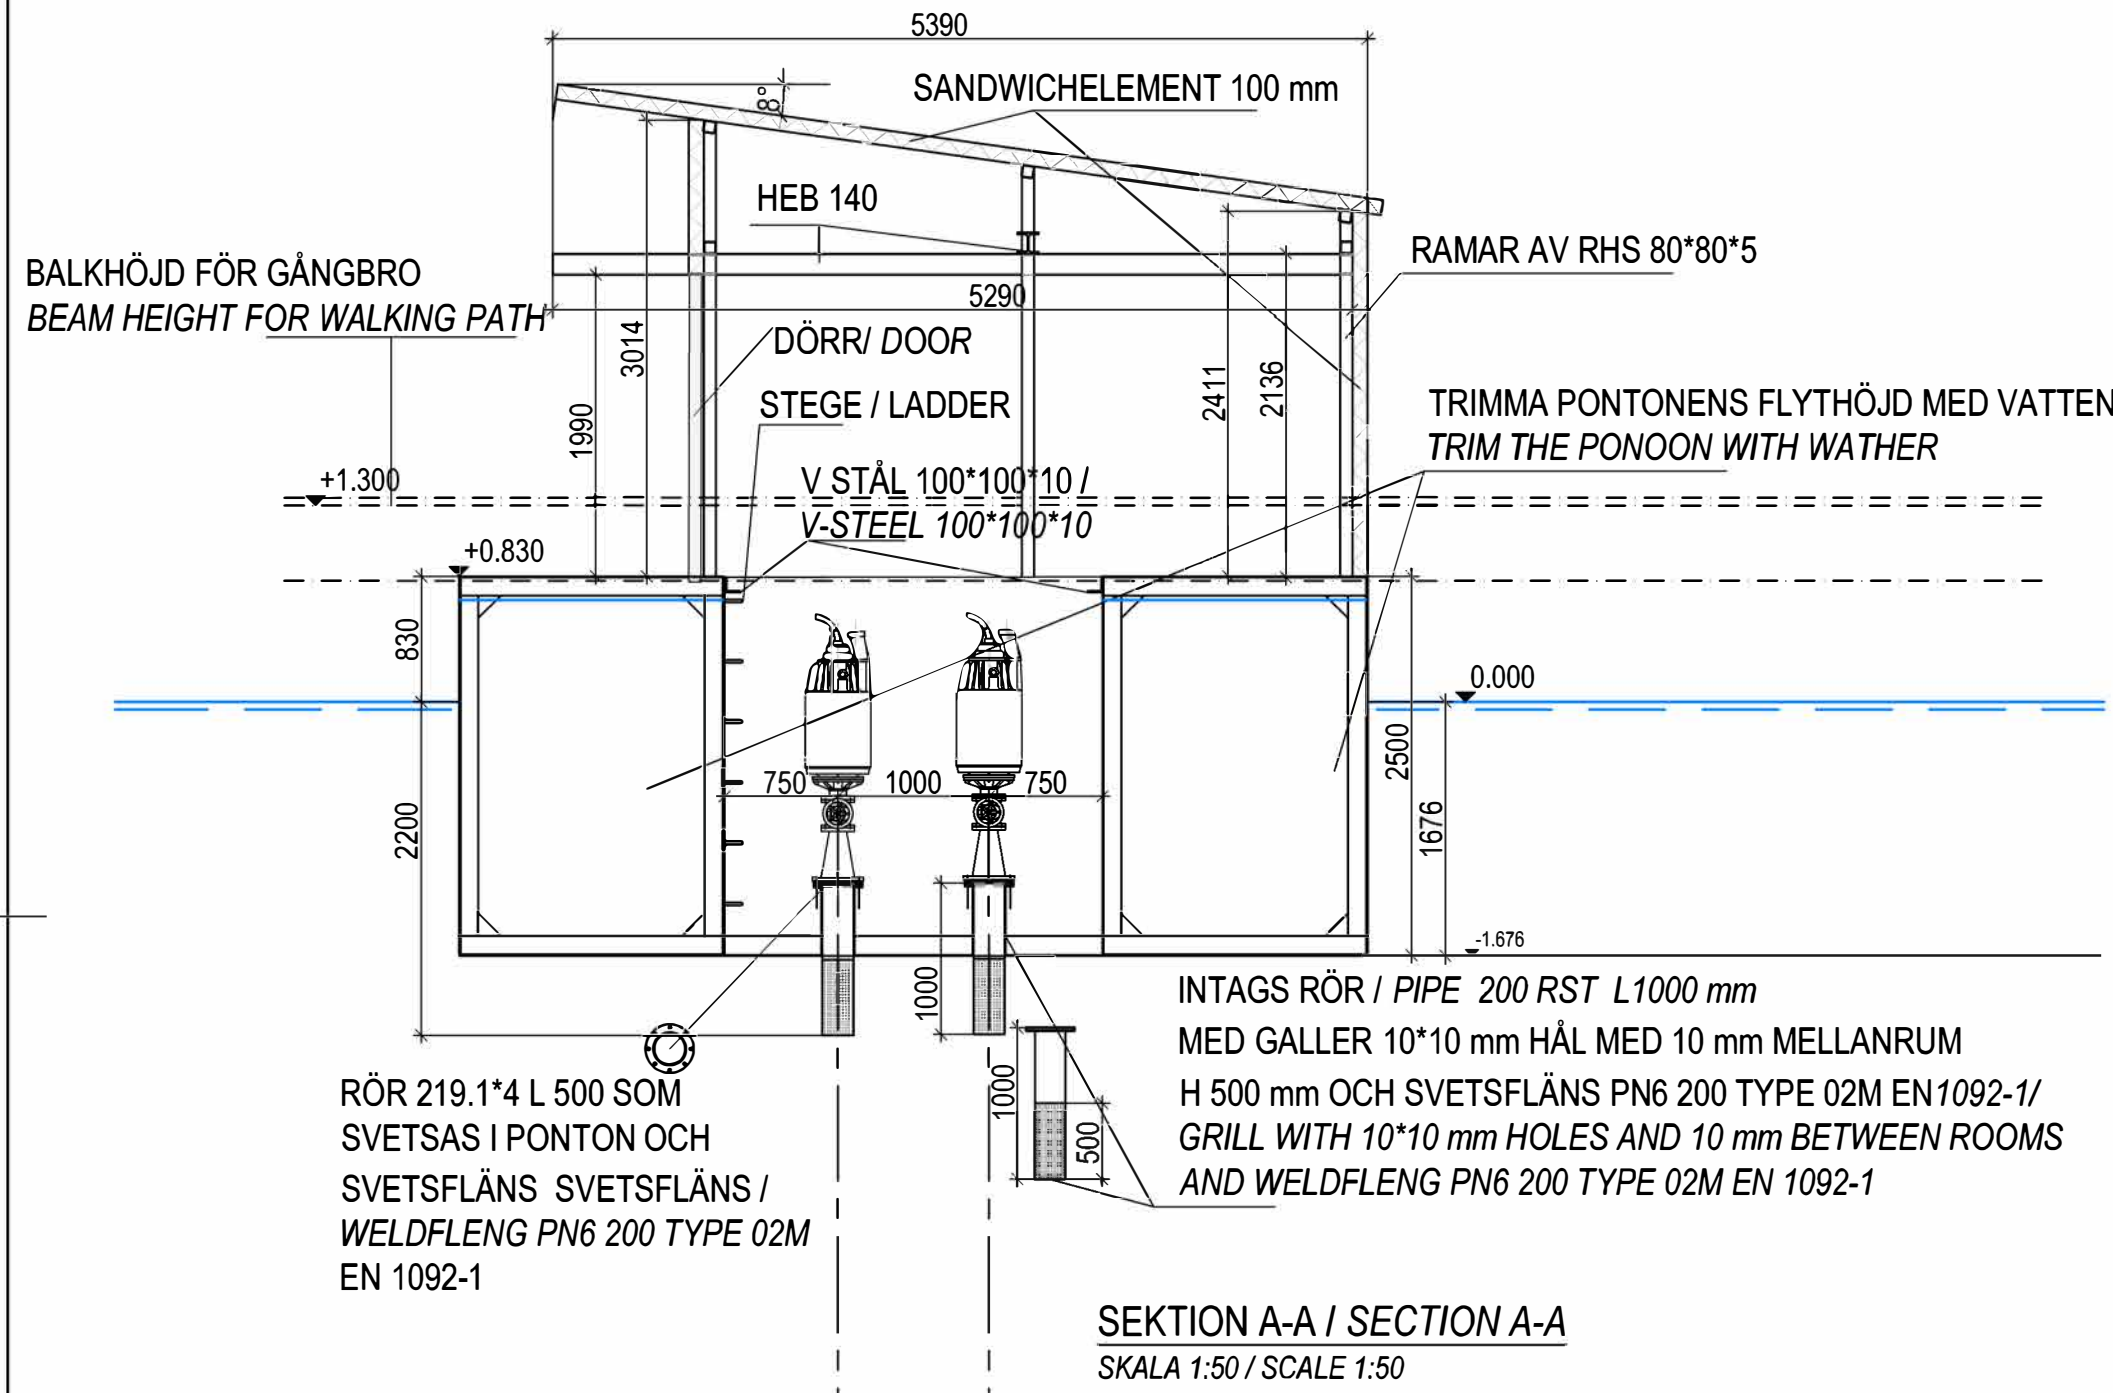


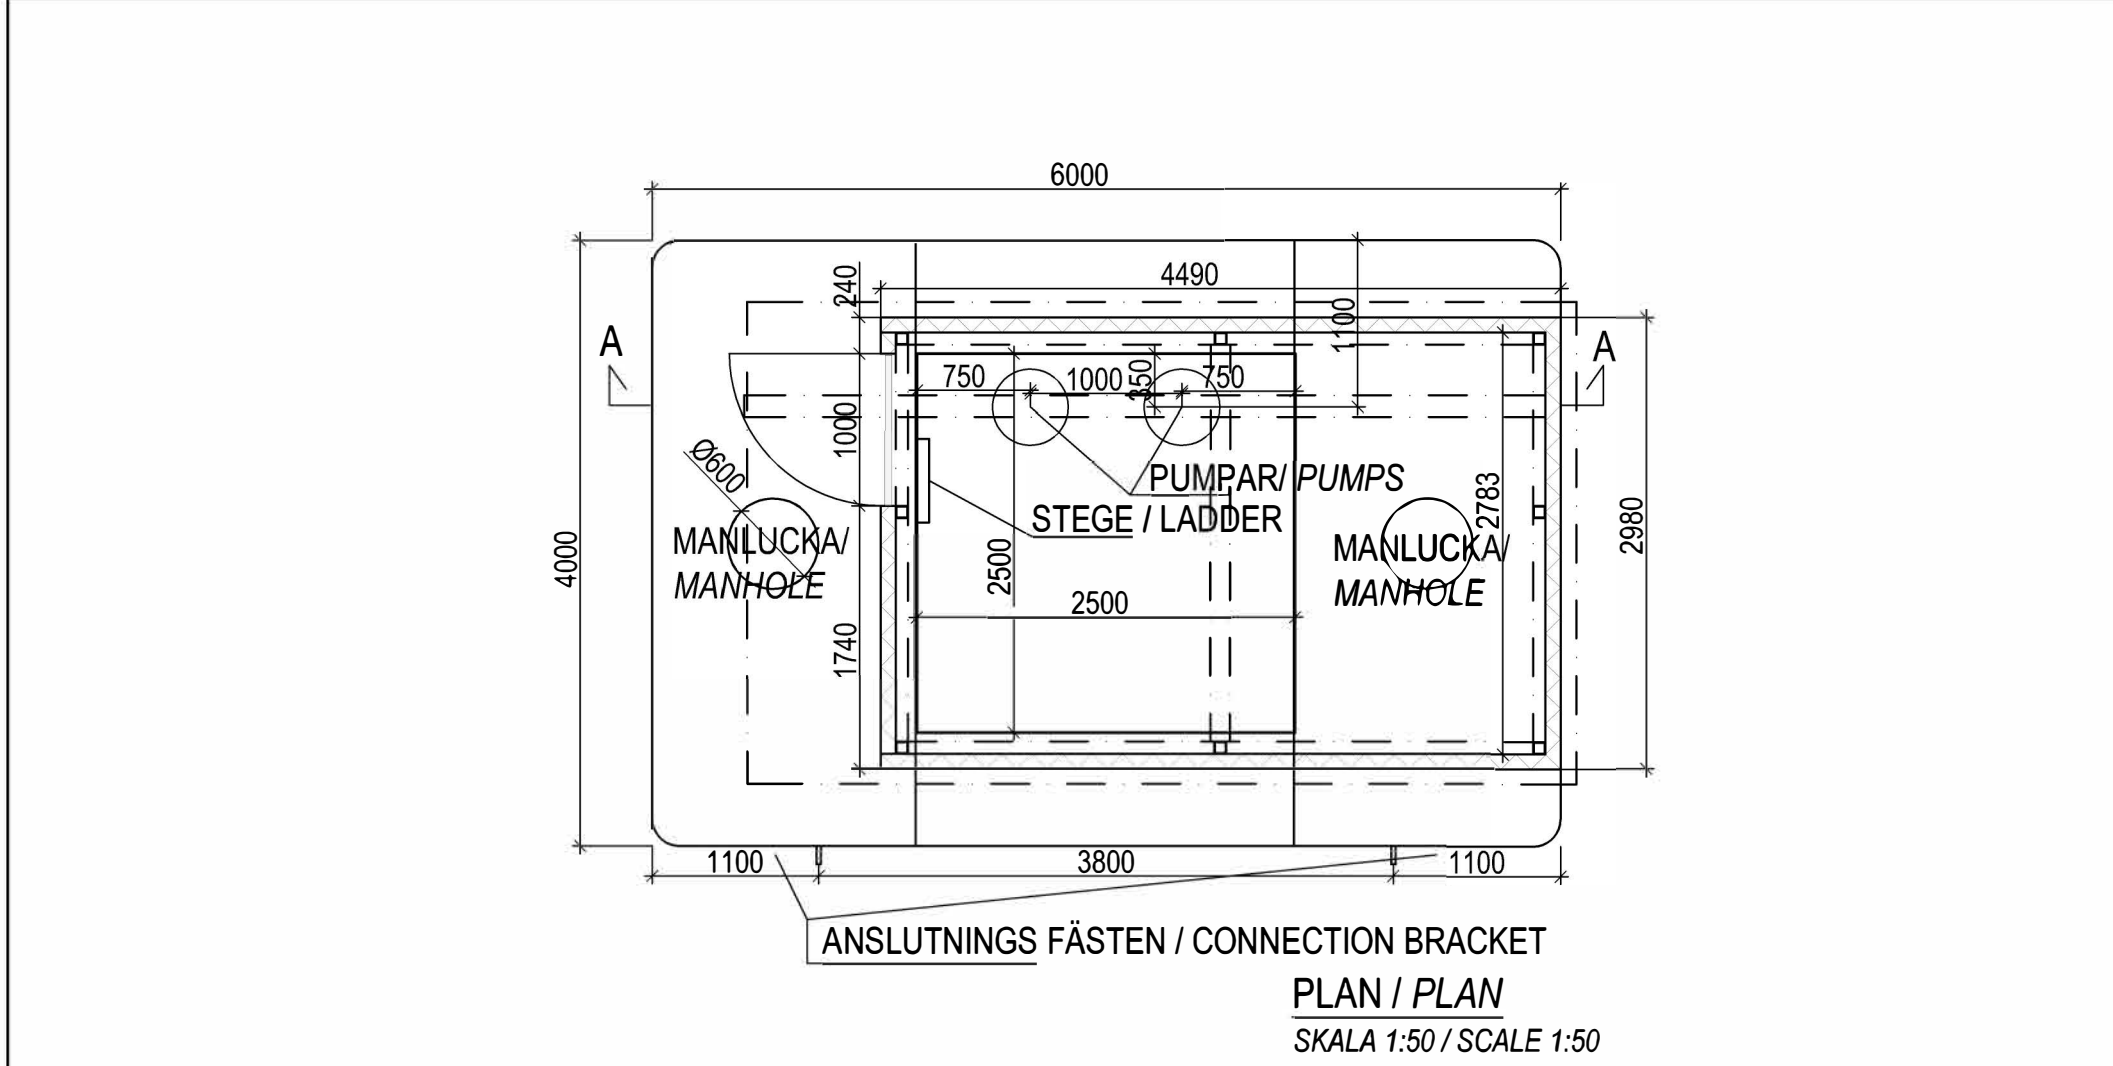


AF 1 - 2ST

ANSLUTNINGFÄSTE H 30 mm
2 ST HÅL Ø 50 /
CONNECTION BRACKET H 30 mm
2 PCS HOLE Ø 50

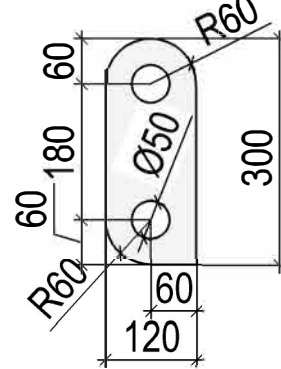






AF 2 - 2ST

ANSLUTNINGFÄSTE H 30 mm
2 ST HÅL Ø 50 /
CONNECTION BRACKET H 30 mm
2 PCS HOLE Ø 50

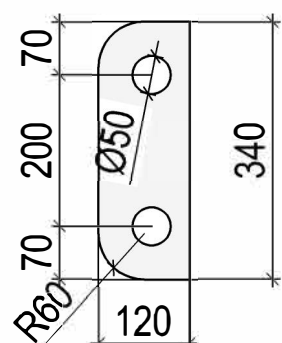

DETALJ / DETAIL

SKALA 1:10 / SCALE 1:10

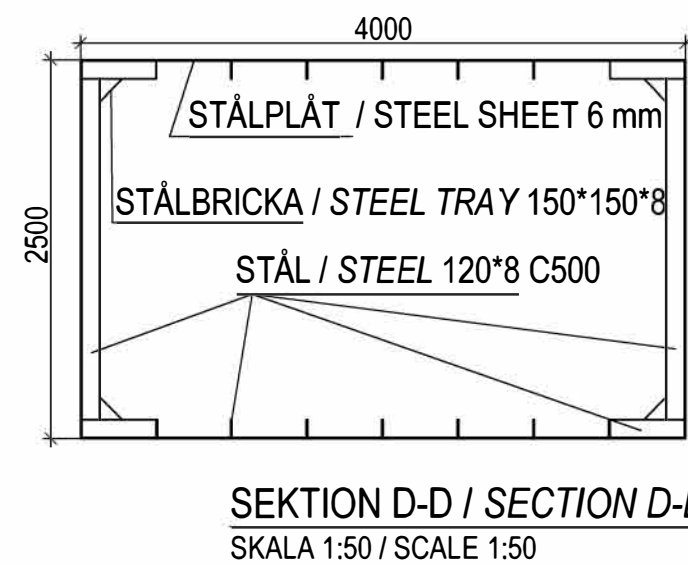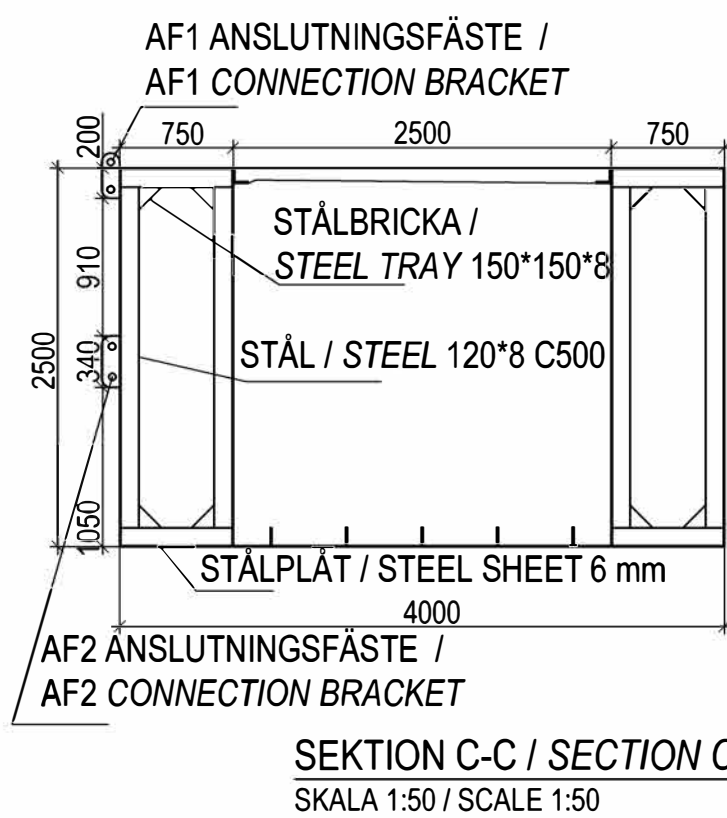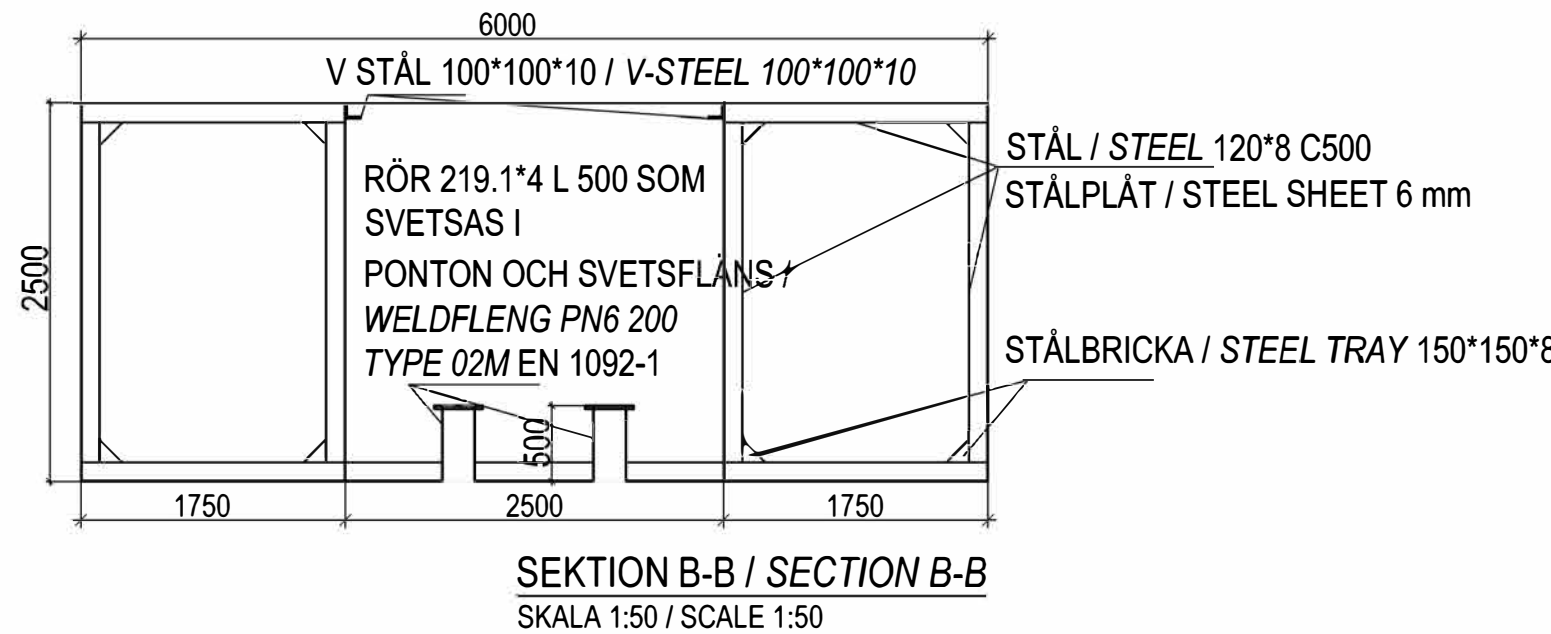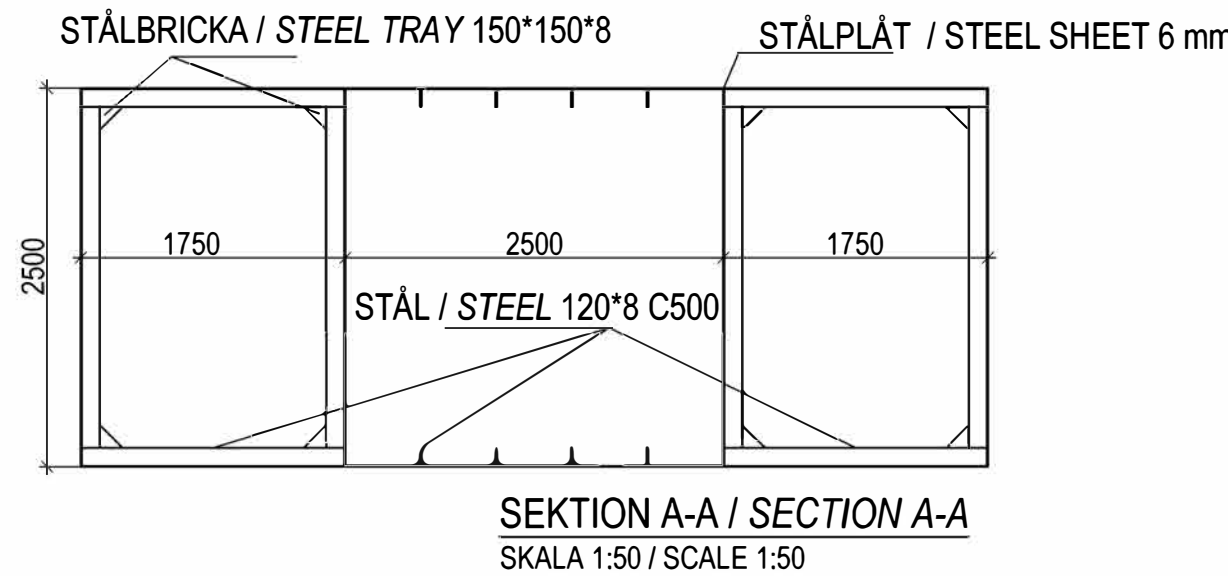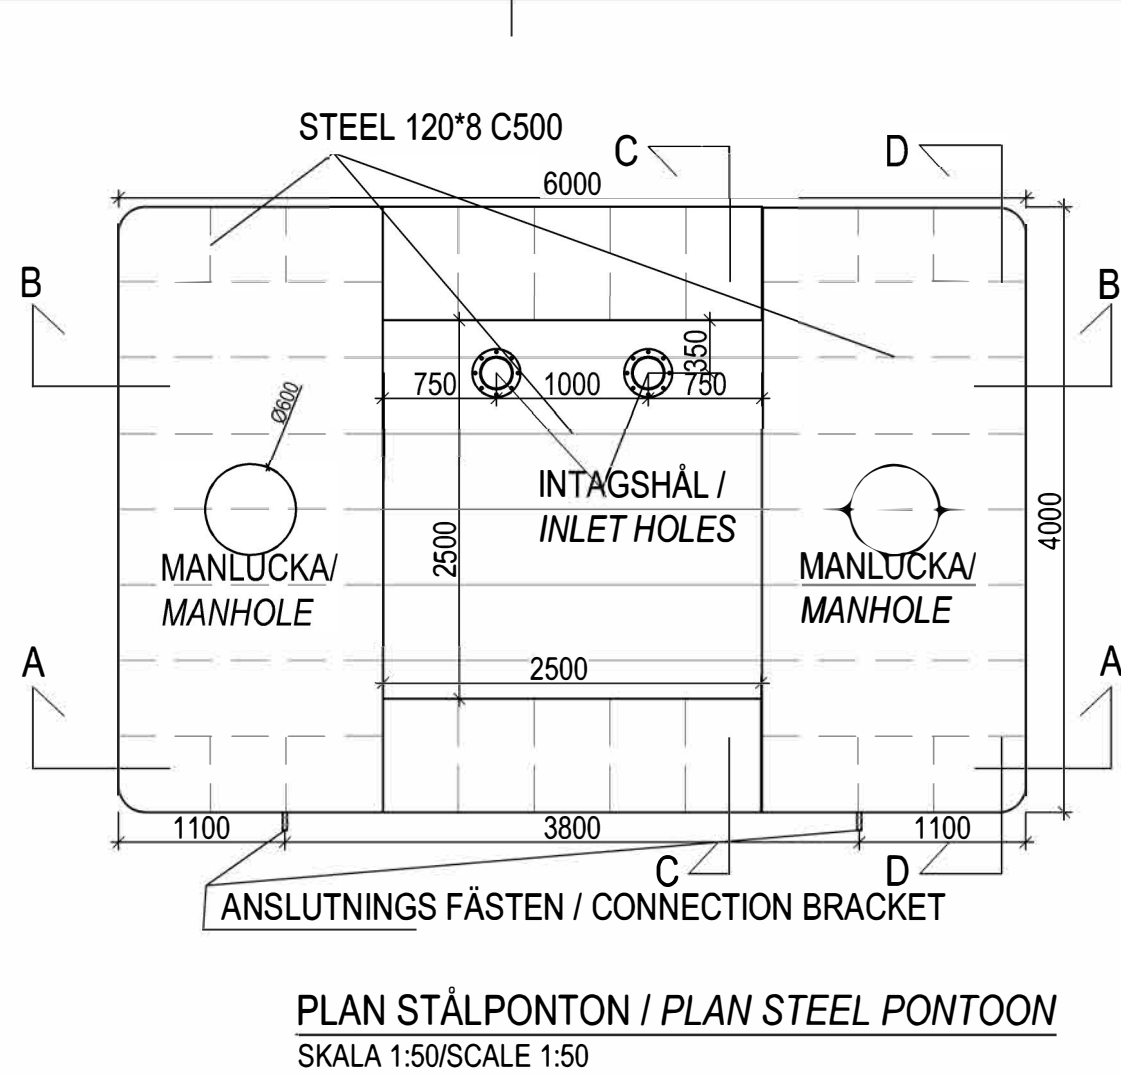

ANMÄRKNINGAR / NOTES

1 NORMER / NORMS

TRVK BRO 11,TRVKB 10,
SS-EN EUROCOD 0, 1, 2, 3 OCH 7
LIVSLÄNGDSKLASS / LIFETIME VALUE: L20

STÅL / STEEL: S355J2H
SVETSKLASS / WELDING CLASS : C

PONTONER / PONTOON: 4 m * 6 m * 2,5 m

BÄRIGHET PONTON / BUOYANCY PONTOONS:
1000 kg / 41mm

2 MÄTTENHET MILLIMETER / DIMMENSION IN MILLIMETERS

REFERENSER / REFERENCES

1

GRANSKNINGSHANDLING 2017-10-12

REV	ANT	ÄNDRINGEN AVSER	ODOK	DATUM	VV DATUM	VV DIARIENUMMER
BYGGHANDLING			ARBETSHANDLING			
TRAFIKVERKET			E4 FÖRBIFART STOCKHOLM			
Lovön Samverkan AB			MÄLARÖARNA MALMVIKENS HAMN			
BYGGAB			FSE 308 STÅLPONTON FÖR PUMPAR			
UPPERHANSBÄRIG B ERIKSSON			PLAN OCH SEKTIONER			
KONSTRUKTÖRSNR J-E BERG			FORMAT A1		SKALA 1:50 , 1:10	
Mariehamn B ERIKSSON			OBJEKT NR 8448590		RITNINGSNR 3 9A K 75 12	
					REV	